



8 7 6 5 4 3 2 1

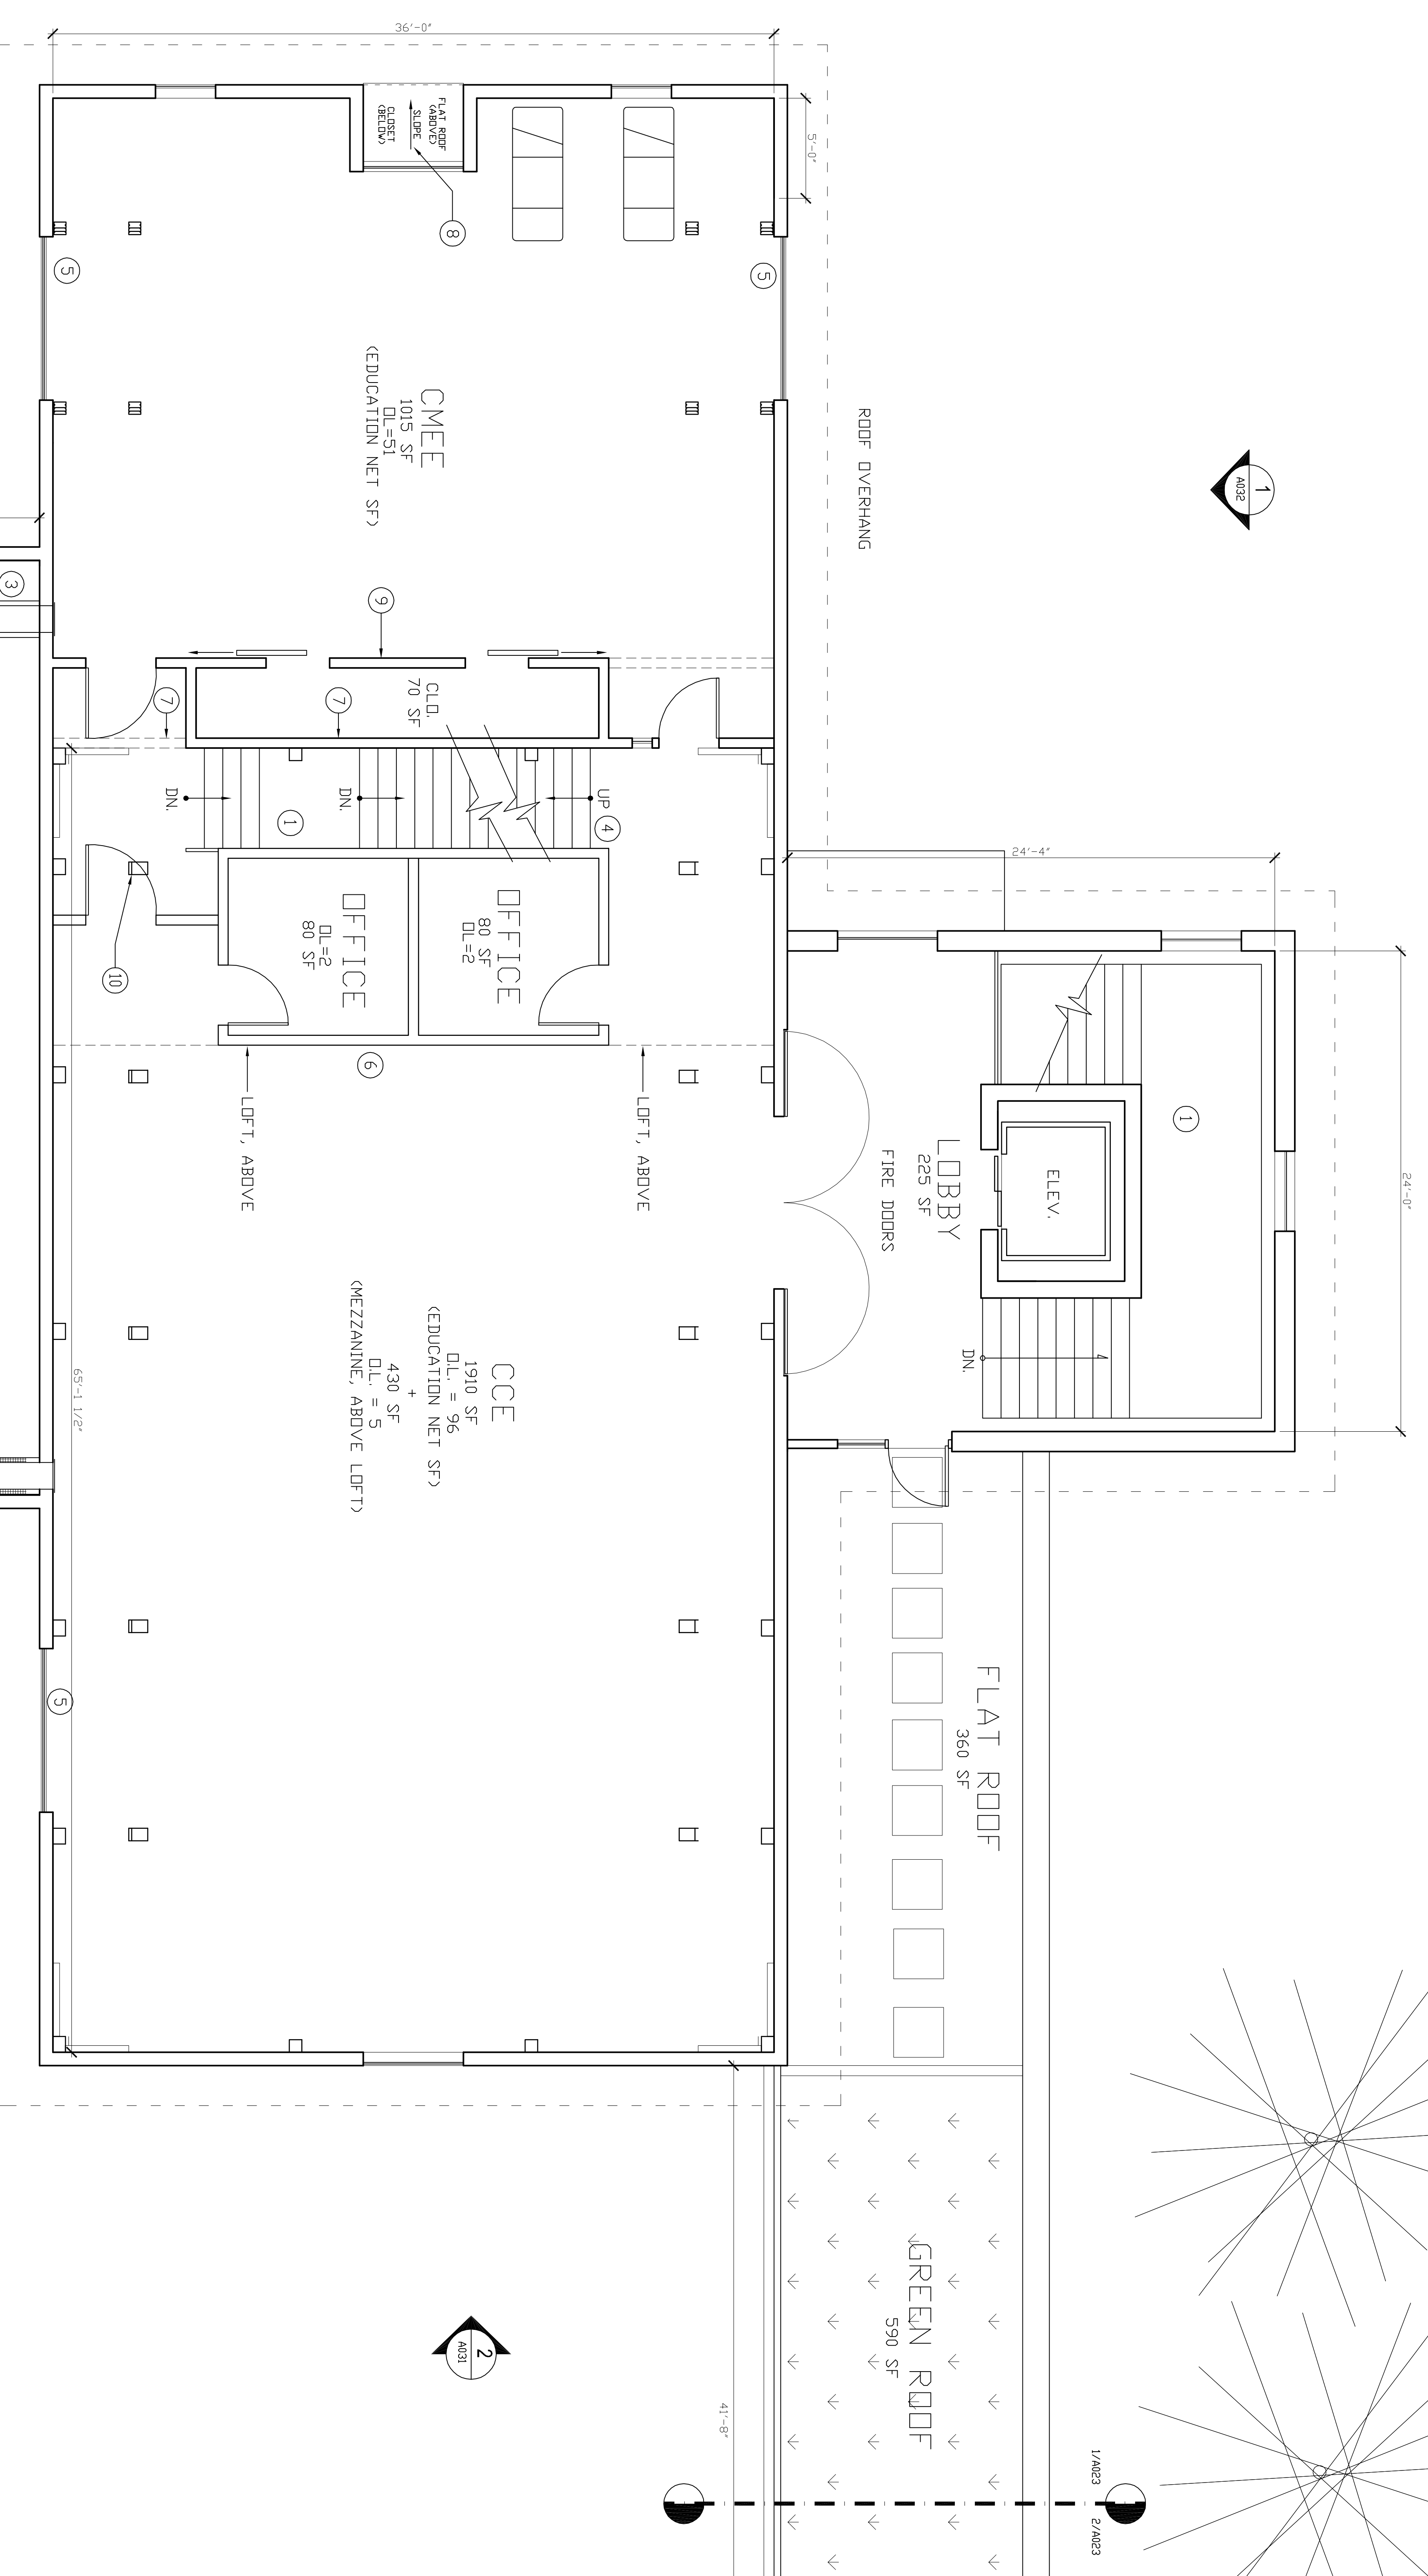

1 3RD FLOOR PLAN
1/4" = 1'-0"

2 PARTIAL 3RD FLOOR / ROOF PLAN
1/4" = 1'-0"

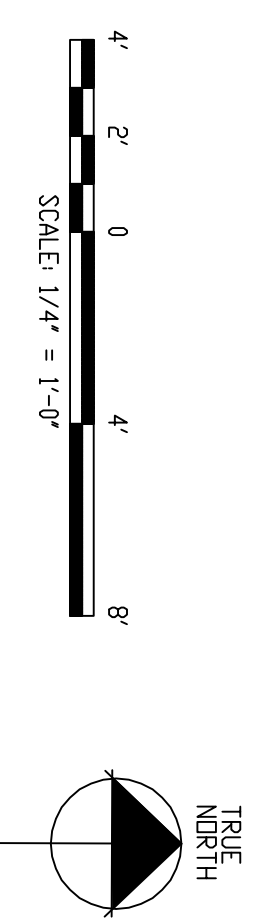

NUMBER OF DRAWING OR DETAIL
DRAWING OR DETAIL NUMBER

REV	DATE	DESCRIPTION	DSN	CHK	DEPT
C	08	-	-	-	-
F	08	-	-	-	-
D	08	-	-	-	-
A	08	-	-	-	-

DESCRIPTION	DSN	CHK	DEPT
SECTION AND DETAIL KEY			

RFI#	DATE	DESCRIPTION	DSN	CHK	DEPT

RFI#	DATE	DESCRIPTION	DSN	CHK	DEPT

FLOOR PLANS

PROJECT NAME:
CHESONIS COMMONS
THE HARLEY SCHOOL

A-023

- SHEET NOTES:**
1. CONFORMANCE TO FIELD VERIFY DIMENSIONS BEFORE CONSTRUCTION
- KEY NOTES:**
1. CONC. FILLED STL. PAN ML, STAIRS, TYP. OF 2
 2. INSULATED SLAB CONCRETE VENTILATION GRID FLOOR
 3. SLAB CONCRETE VENT. BELOW GFT AND 2ND FLOOR
 4. WOOD STAIR TO LOFT W/ BLACK ML, BALING
 5. INSULATED EMERGED GLASS WINDOW UNDER ROOF OVERHANG, TYP.
 6. INSULATED EMERGED GLASS WINDOW UNDER ROOF OVERHANG, TYP.
 7. FILL HEIGHT WALL TO ROOF DECK LID 9'-0" AFF., OPEN TO CEILING
 8. FILL FRESH ROOF OVER INSULATED DECK
 9. FILL HEIGHT WALL TO ROOF DECK W/ SECOND 8'-0" AFF TO OUT SPAN THRESH AT LOFT TO MAKE ACCESS TO EXCESS STAIR VERIFY CONNECTION W/ STRUCTURAL PE

NO DIMENSIONS OR ANNOTATIONS, EXCEPT AS NOTED, SHALL BE TO THE CENTERLINE UNLESS OTHERWISE SPECIFIED. ALL DIMENSIONS SHALL BE TO THE CENTERLINE UNLESS OTHERWISE SPECIFIED.