


FLAG HALL
1290 SF

THERMAL
MASS
FLOOR

FALSE BARN DOOR STRING, TYP, DF 4

97'-8"

(ND) RAI
115 SL

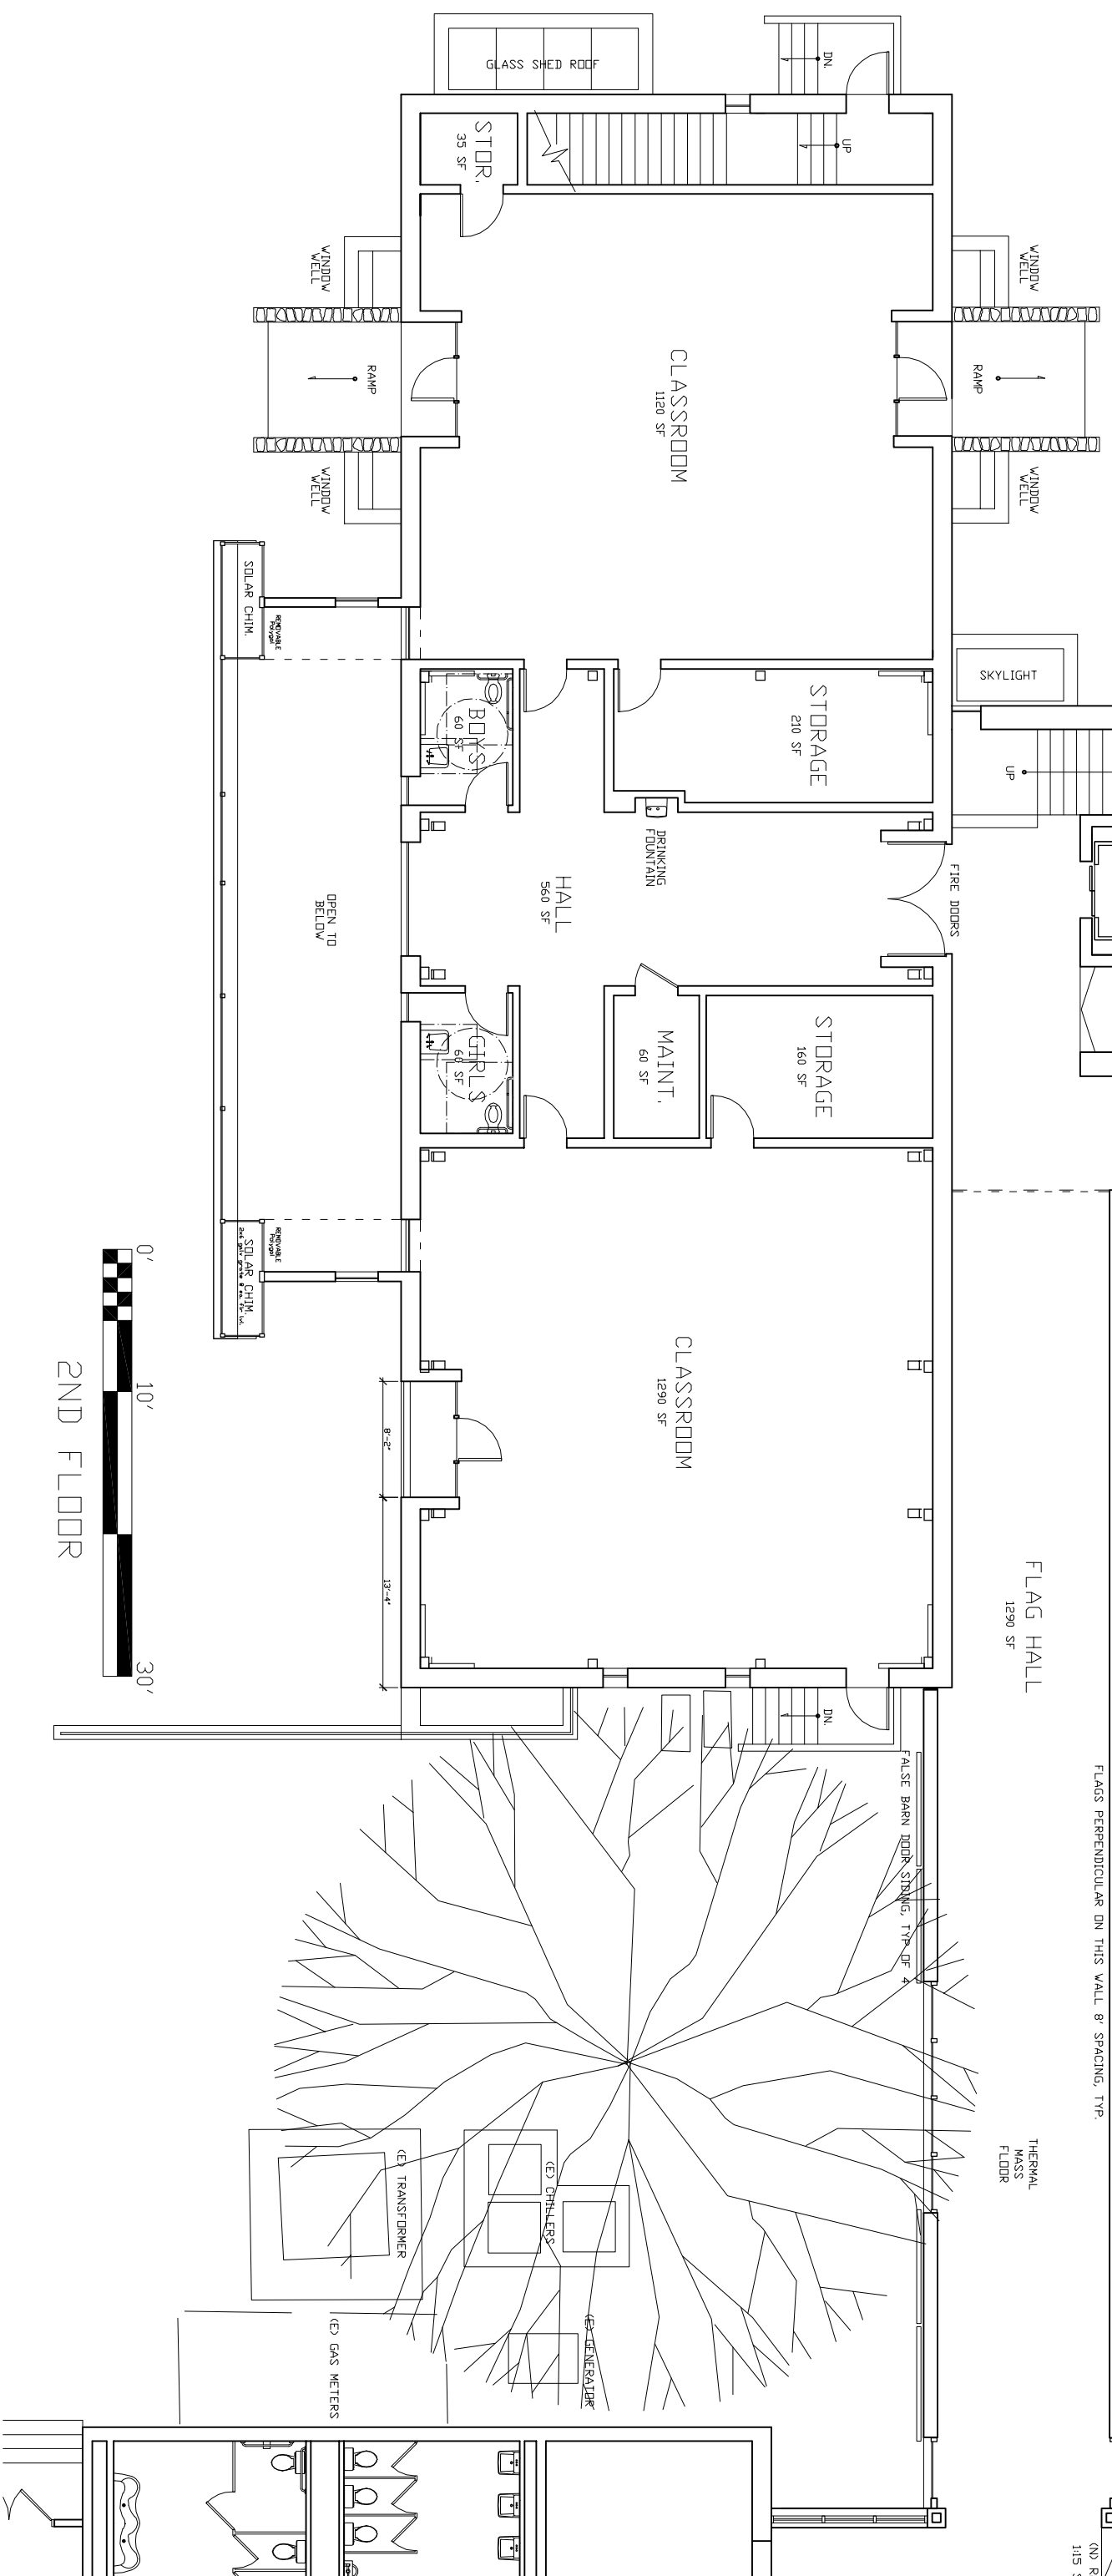

CLASSROOM
1120 SF

CLASSROOM
1290 SF

STORAGE
210 SF

STORAGE
160 SF

HALL
560 SF

MAINT.
60 SF

STOR.
35 SF

BOYS
60 SF

GIRLS
60 SF

DRINKING
FOUNTAIN

OPEN TO
BELOW


TRANSFORMER

GAS METERS

WINDOW
WELL

RAMP

WINDOW
WELL

WINDOW
WELL

0'

10'

30'

2ND FLOOR

